
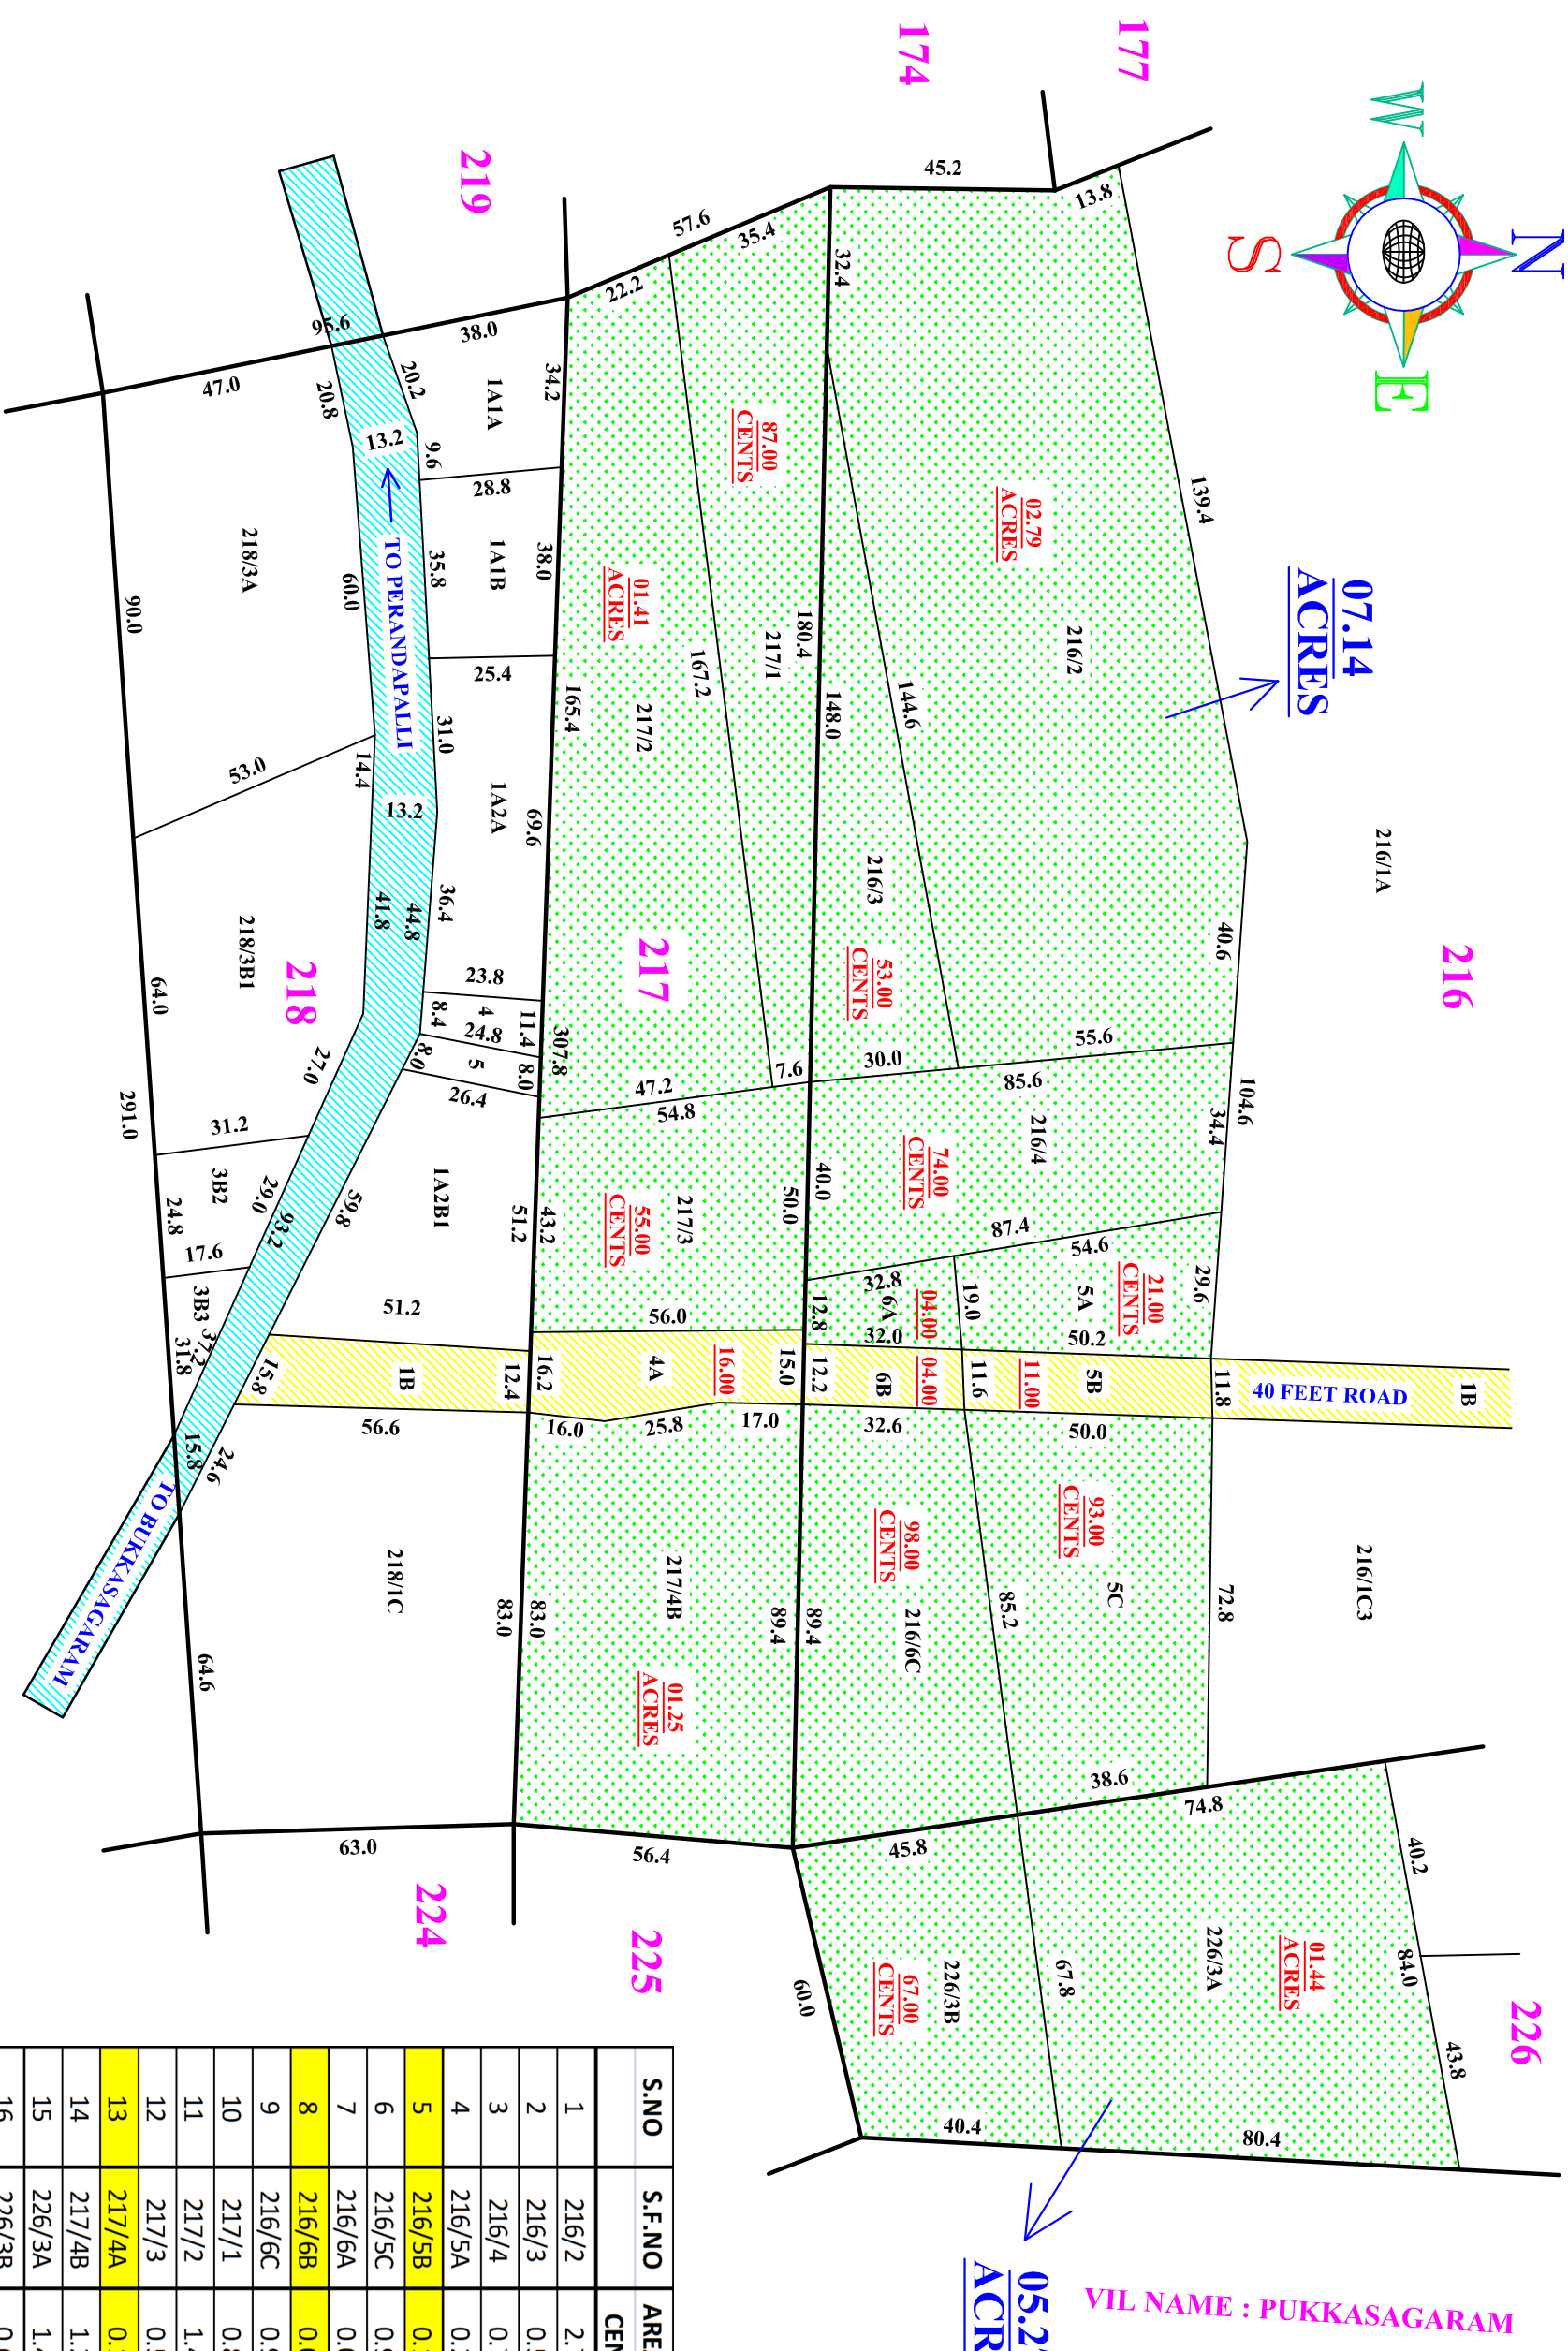


PLAN SHOWING THE COMBINED SKETCH IN S.F.NOS : 216,217,226 OF NO : 117 ALUR VILLAGE,HOSUR TALUK,KRISHNAGIRI DISTRICT.

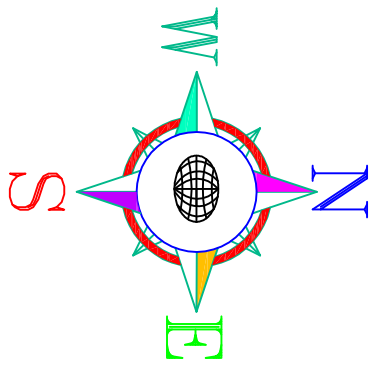

S.NO	S.F.NO	AREA IN CENTS	REMARKS
1	216/2	2.79	
2	216/3	0.53	
3	216/4	0.74	
4	216/5A	0.21	
5	216/5B	0.12	ROAD
6	216/5C	0.93	
7	216/6A	0.04	
8	216/6B	0.04	ROAD
9	216/6C	0.98	
10	217/1	0.87	
11	217/2	1.41	
12	217/3	0.55	
13	217/4A	0.15	ROAD
14	217/4B	1.25	
15	226/3A	1.44	
16	226/3B	0.67	
	TOTAL	12.72	
		ACRES	